


- EXISTING
- EXISTING - MODIFIED
- NEW

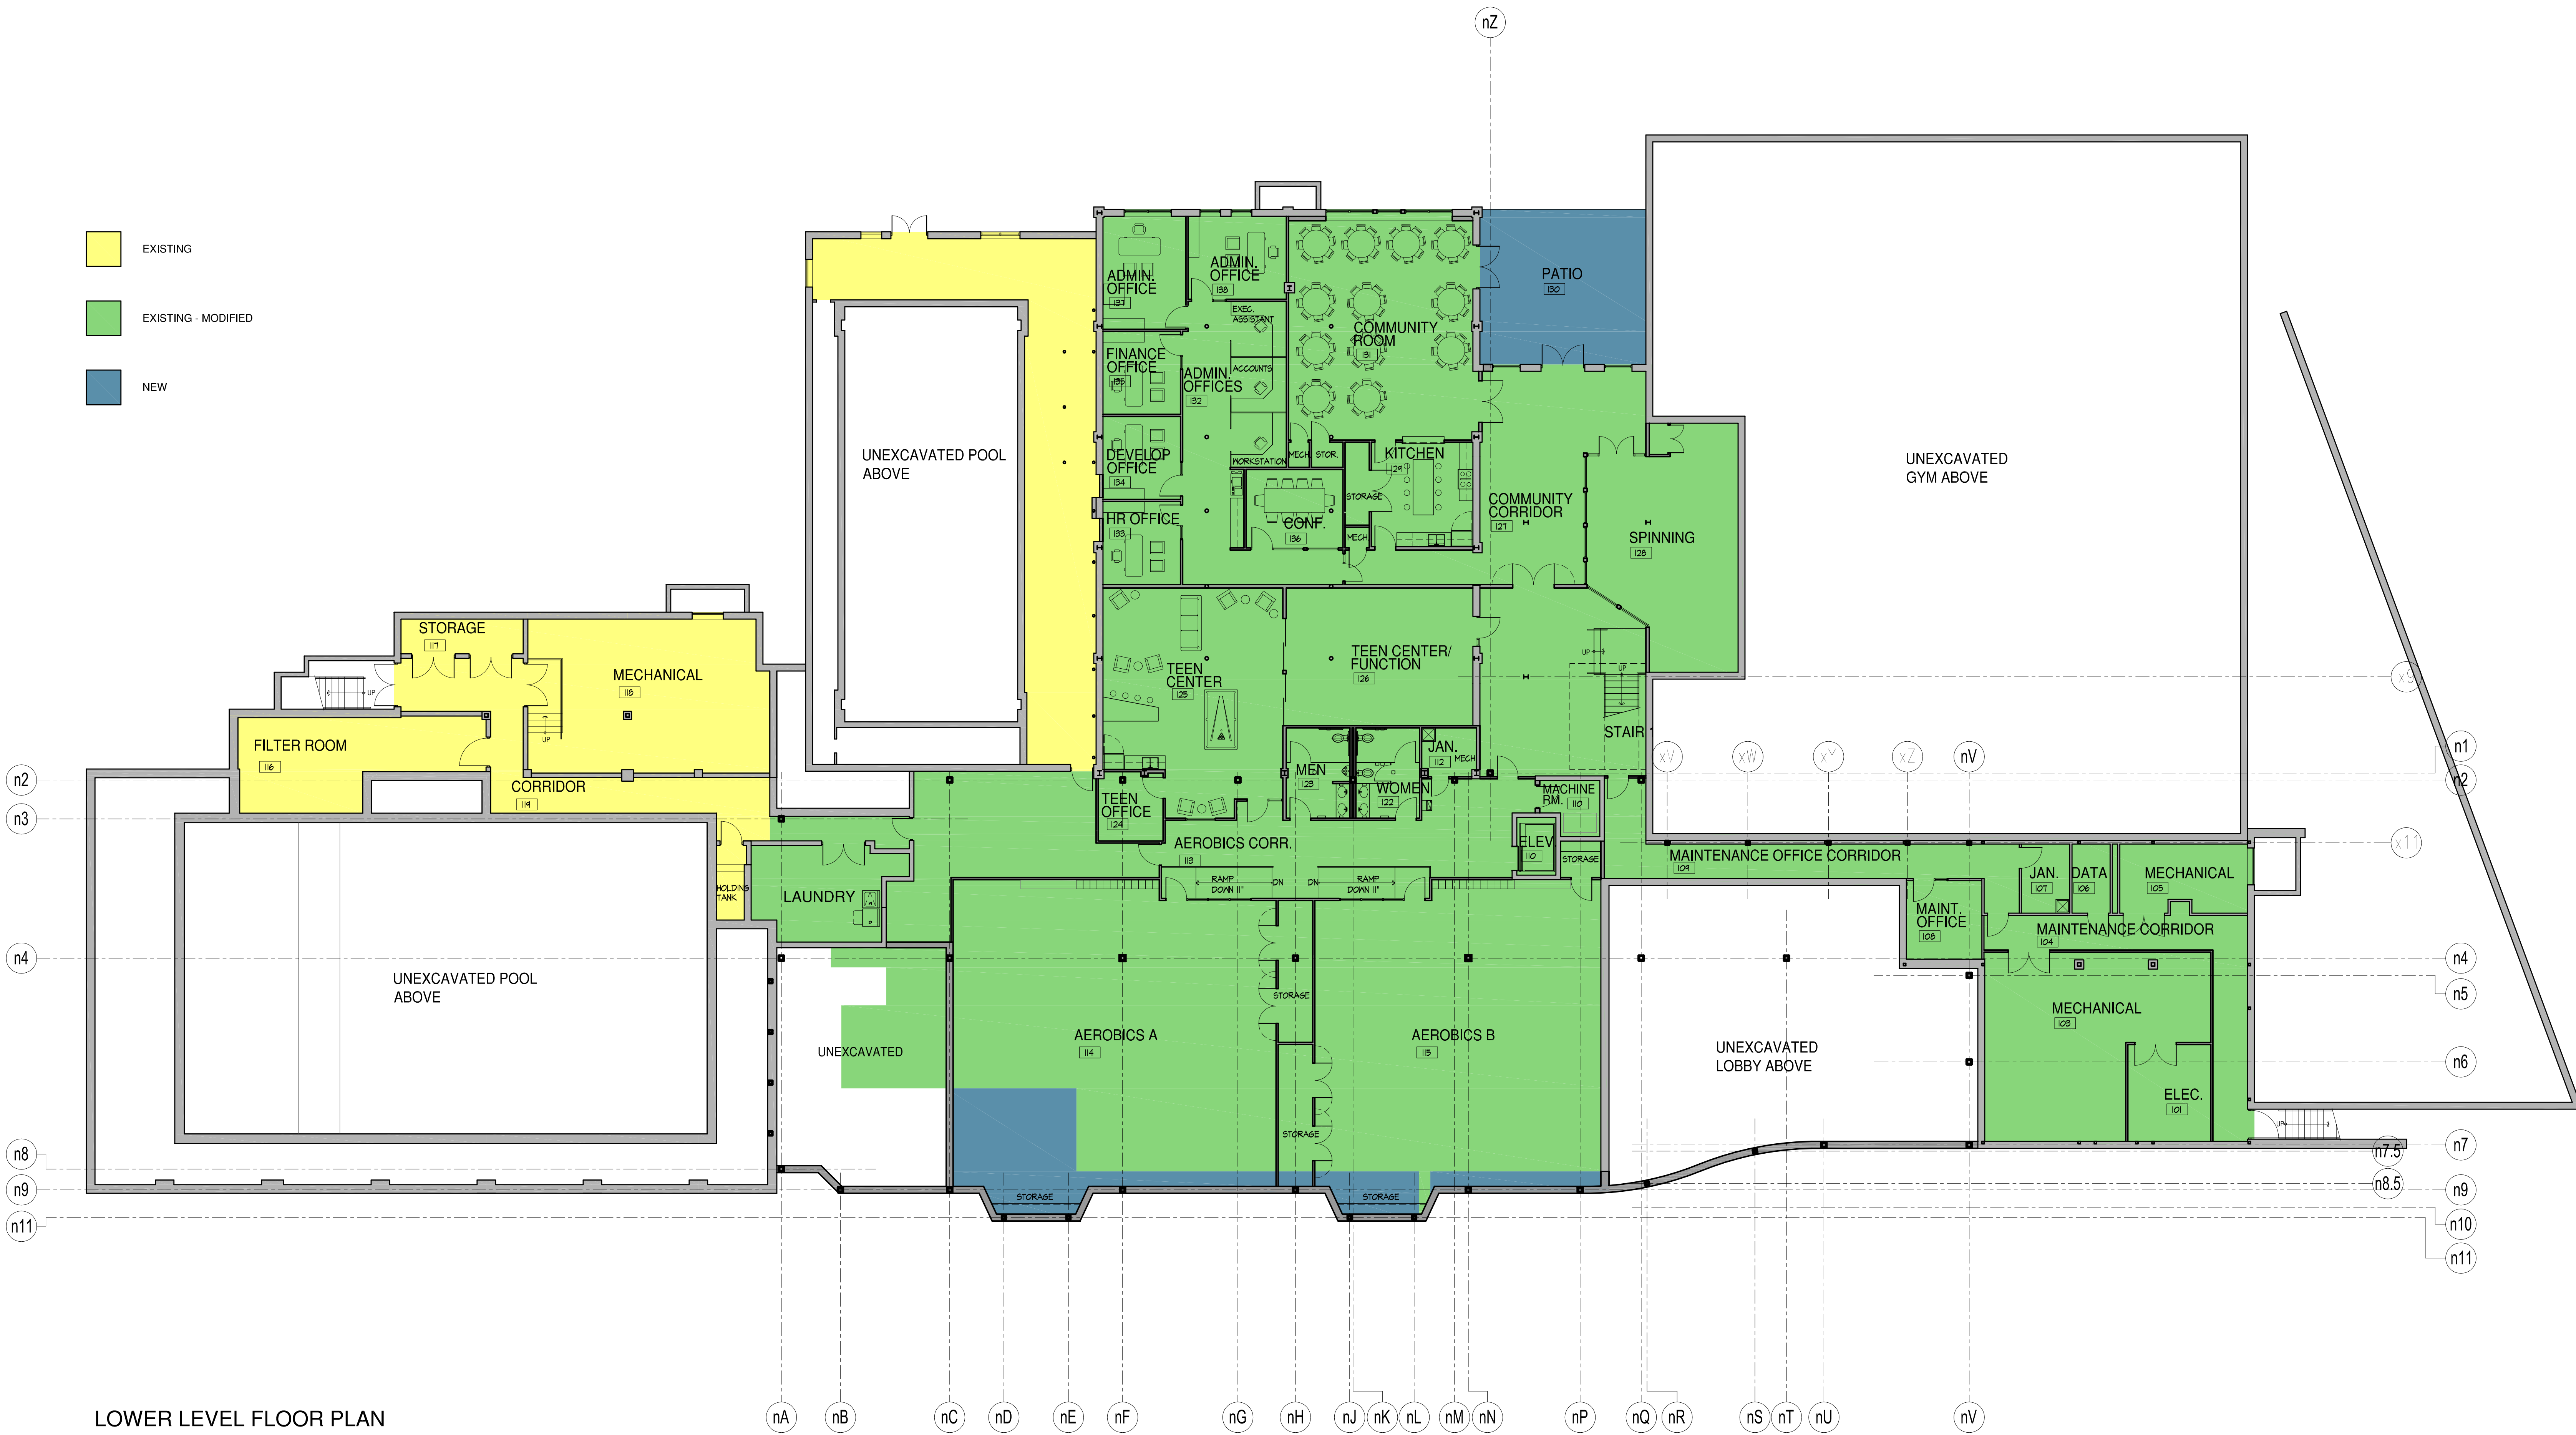

LOWER LEVEL FLOOR PLAN

OCEAN COMMUNITY YMCA

WESTERLY / PAWCATUCK BRANCH

95 HIGH STREET, WESTERLY, RHODE ISLAND